



EXISTING TREES

KARINDON PARK

OXFORD STREET TRAILHEAD
REFER TO SEPARATE DRAWING

PROPOSED TREE PLANTING


STEEL BRIDGE WITH WOOD DECKING
3m CLEAR WIDTH

PRIVATE DRIVEWAY

EAST DON RIVER


STORMWATER OUTLET CHANNEL REVITALIZATION
REFER TO SEPARATE DRAWING

DIREZZE COURT TRAILHEAD
REFER TO SEPARATE DRAWING

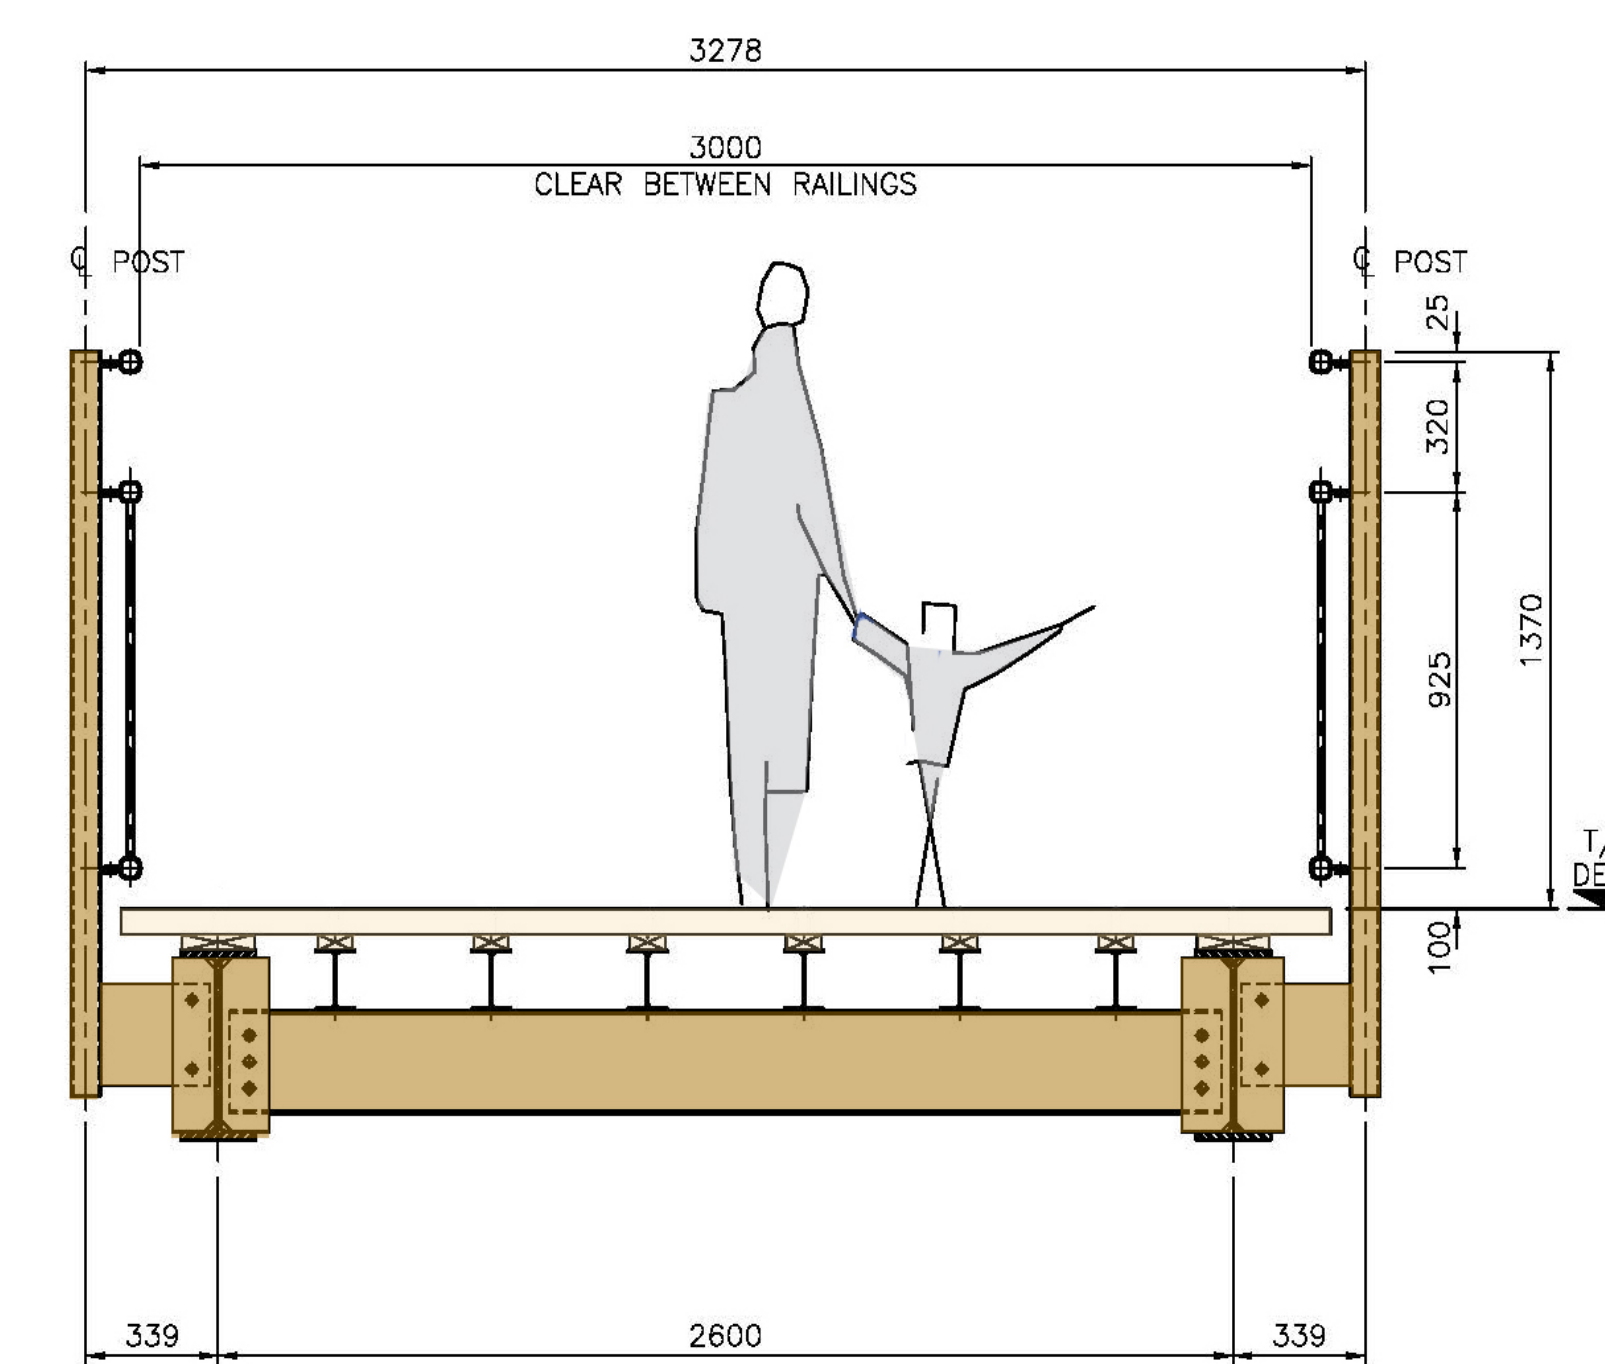

BRIDGE PROFILE
NOT TO SCALE


NOT TO SCALE

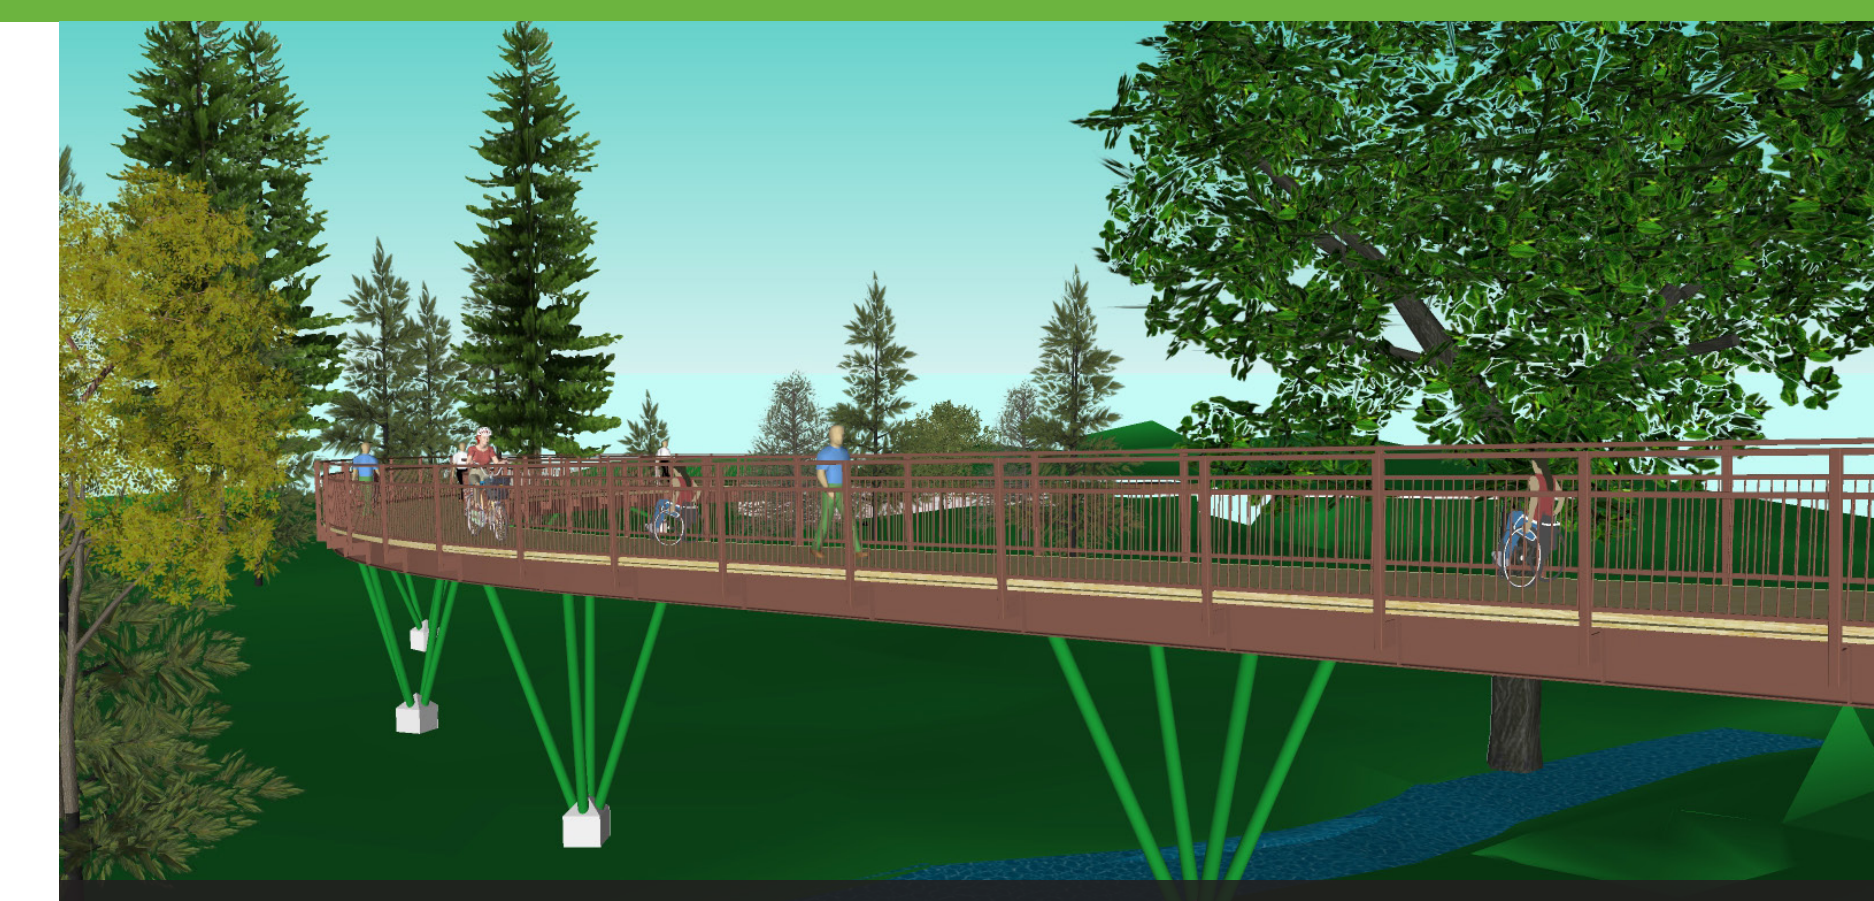


LOOKING NORTHEAST FROM SHAUN BEGGS PARK



LOOKING NORTH ALONG EAST EDGE OF BRIDGE FROM SOUTH

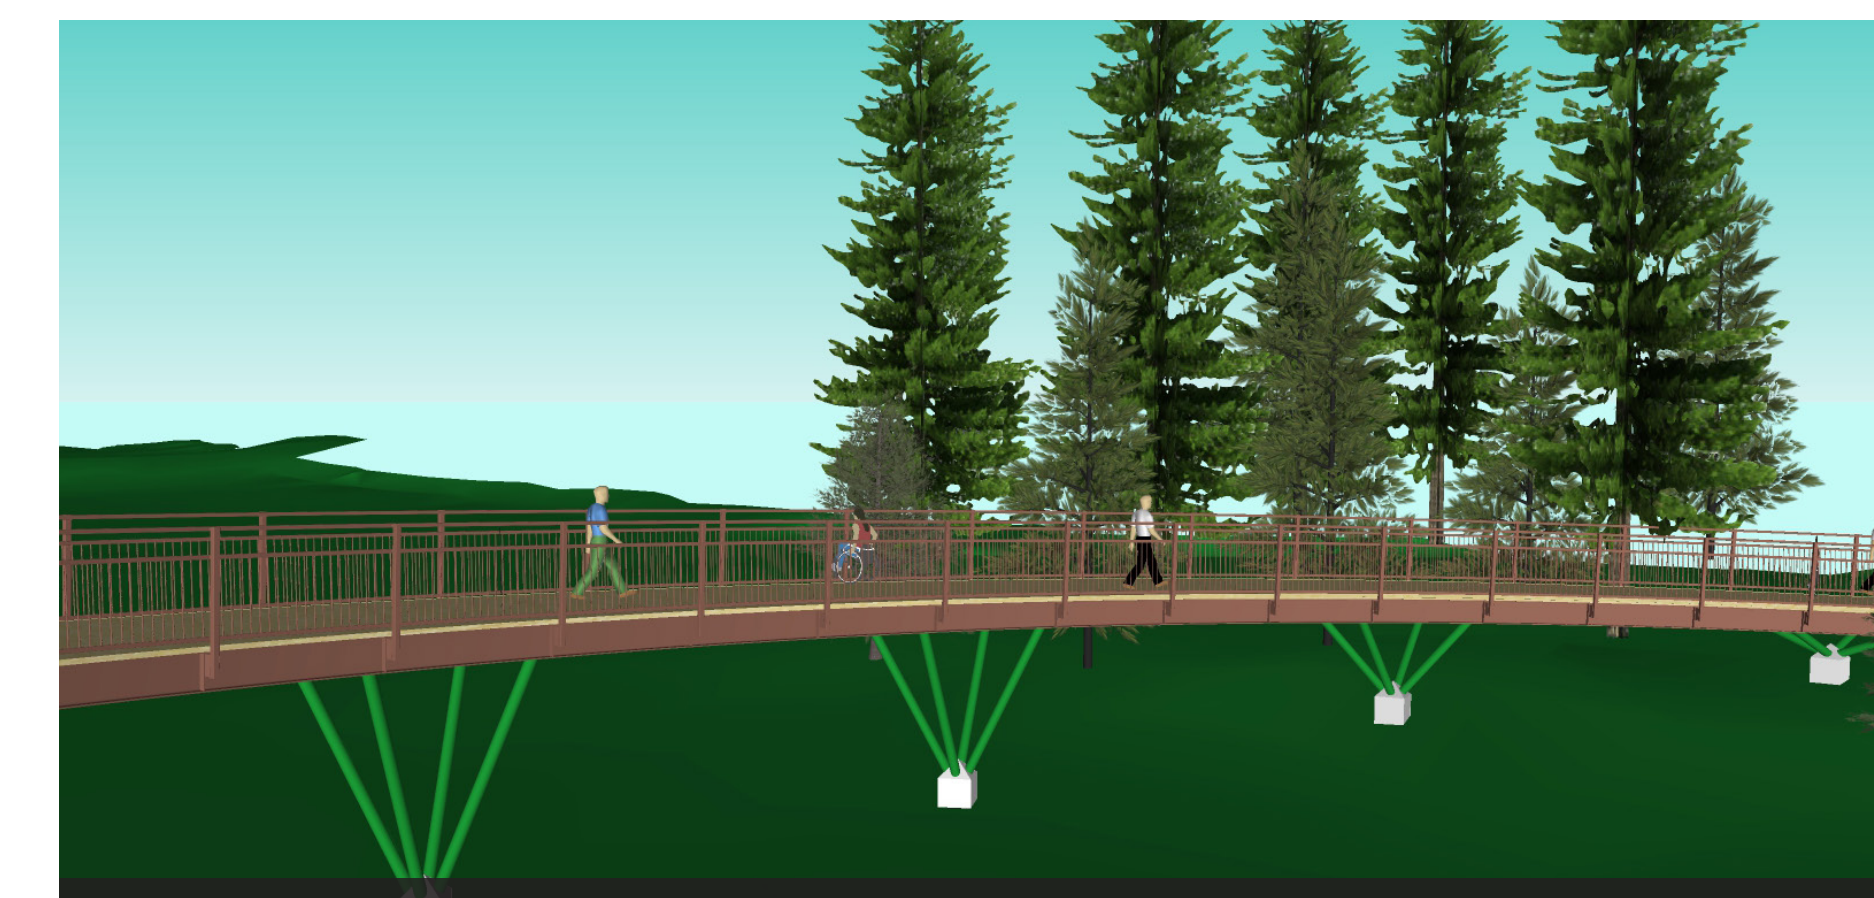


LOOKING WEST FROM INSIDE OF BRIDGE CURVE

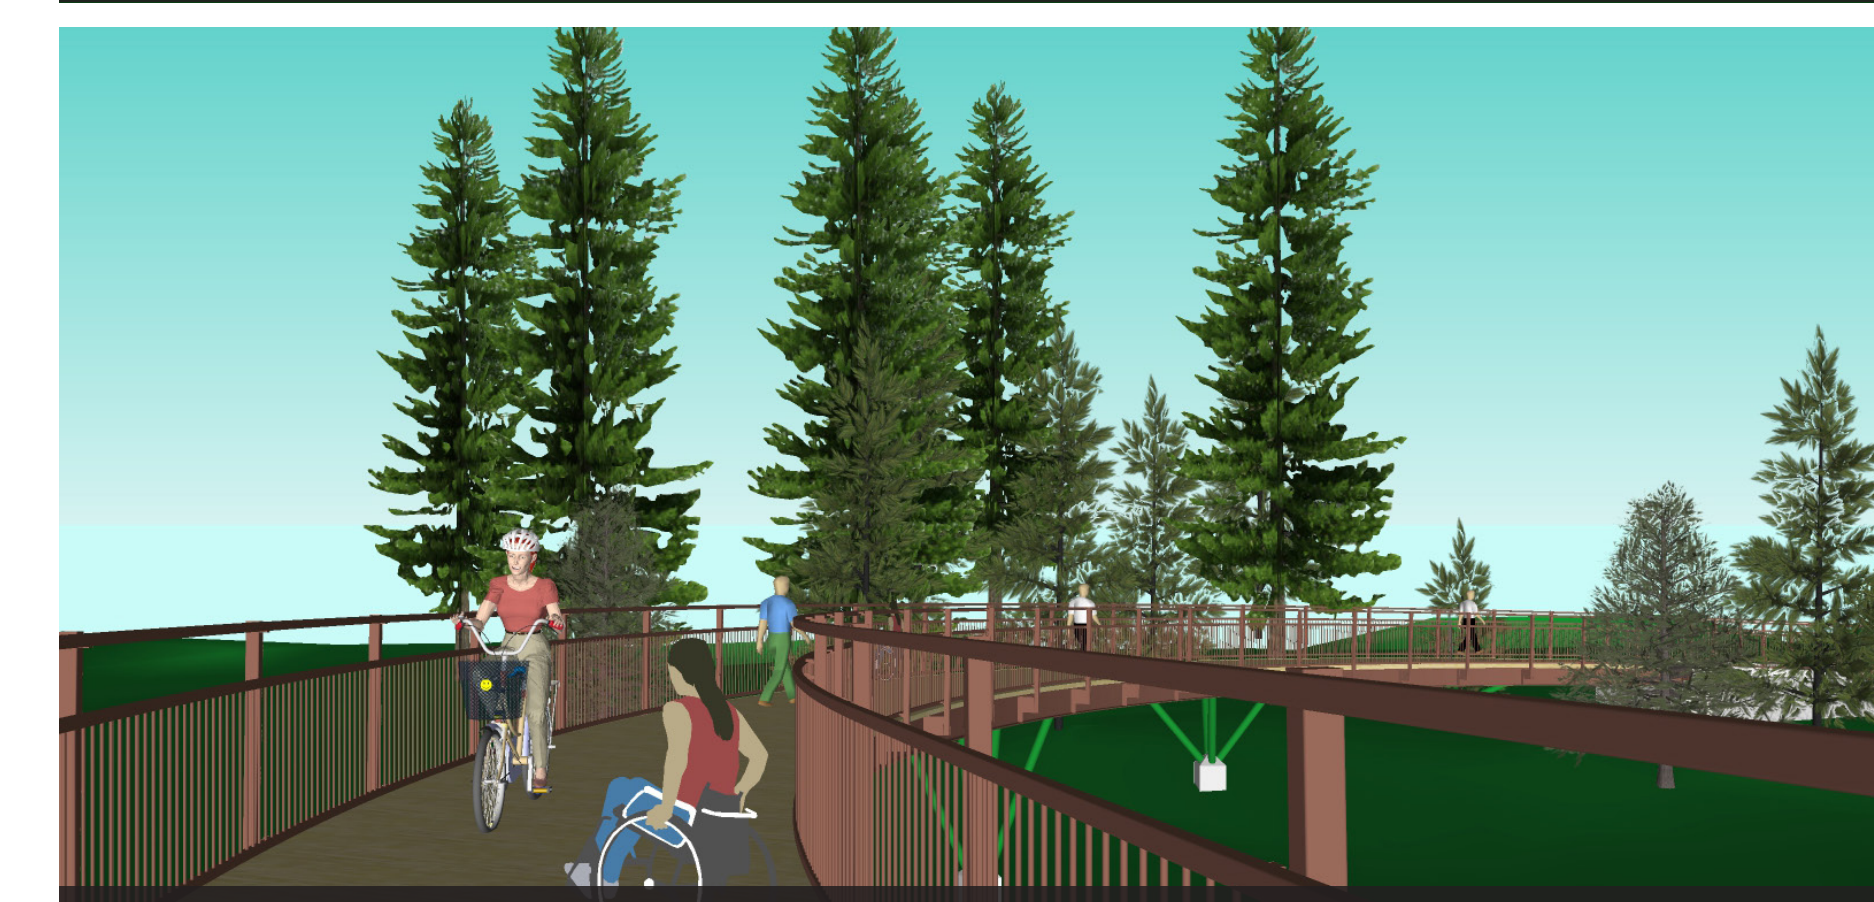

LOOKING NORTH ALONG BRIDGE DECK AT PIER 3



LOOKING SOUTHWEST ALONG BRIDGE DECK AT NORTH ABUTMENT

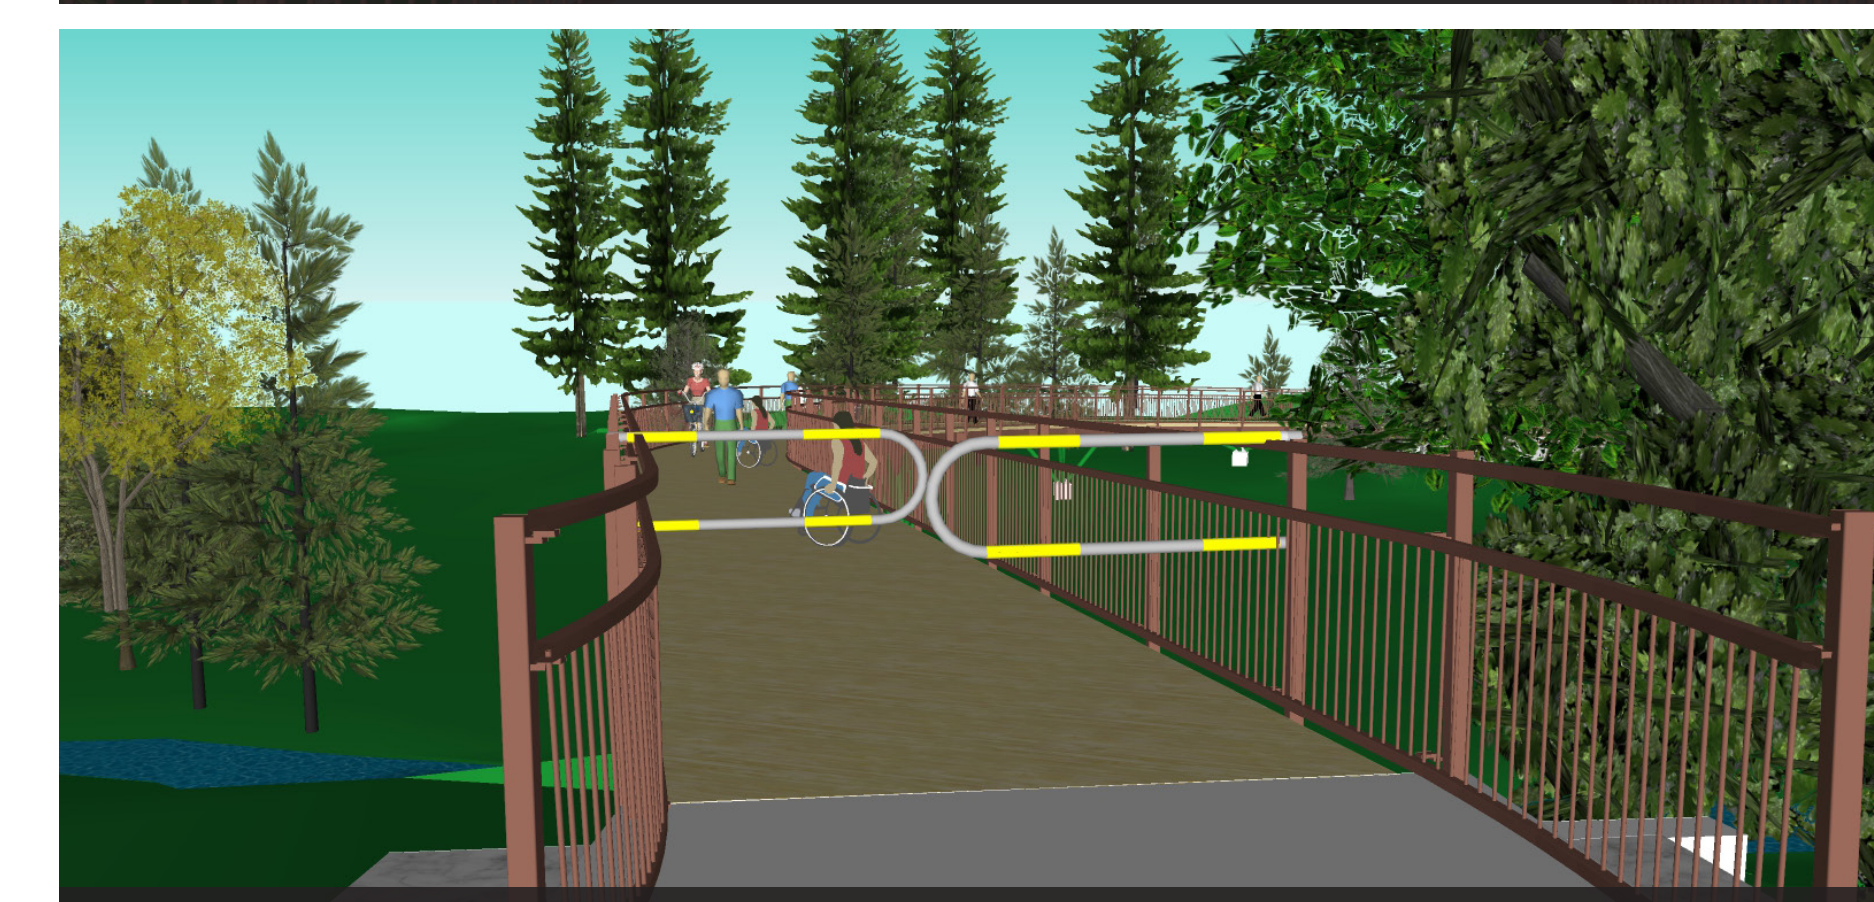

LOOKING NORTH FROM DIREZZE COURT TRAILHEAD

Oxford Street to Direzze Court Pedestrian Connection

CONCEPT PLAN

Infrastructure and Engineering Services Department
Infrastructure Delivery Division

