

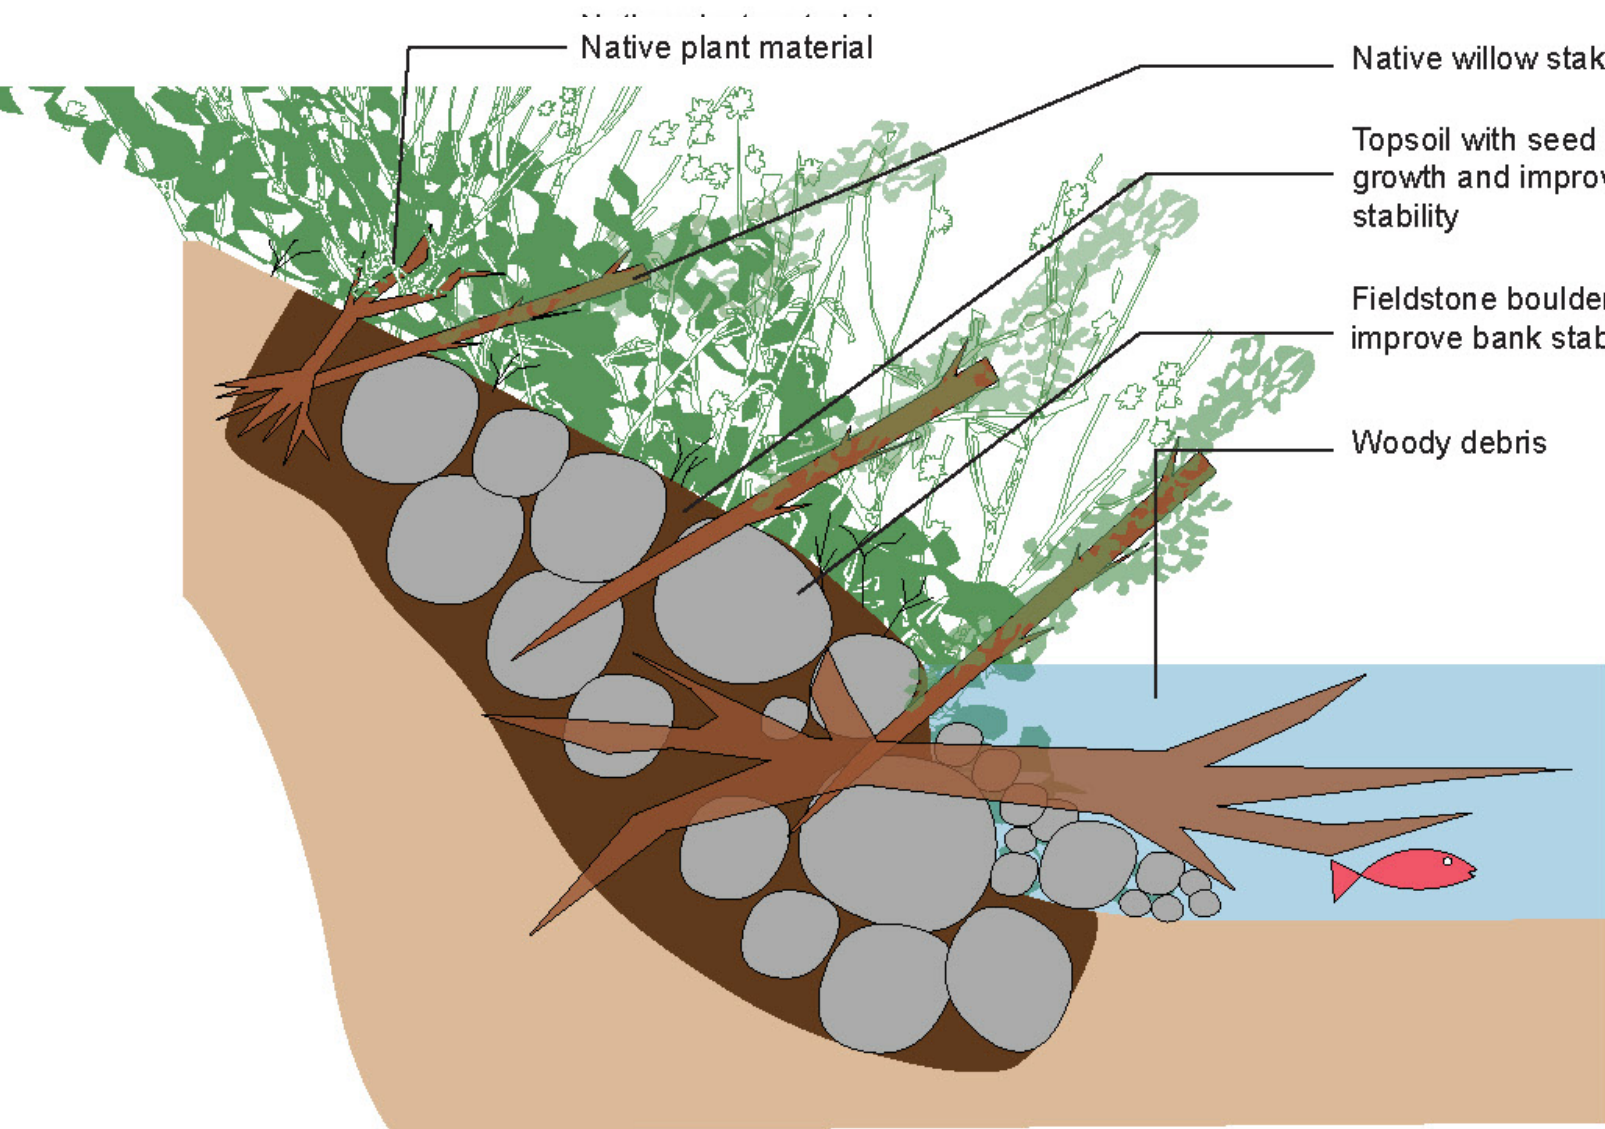


# Slope Stabilization Strategy


## Bank Stabilization And Creek Works Enlargement Plan

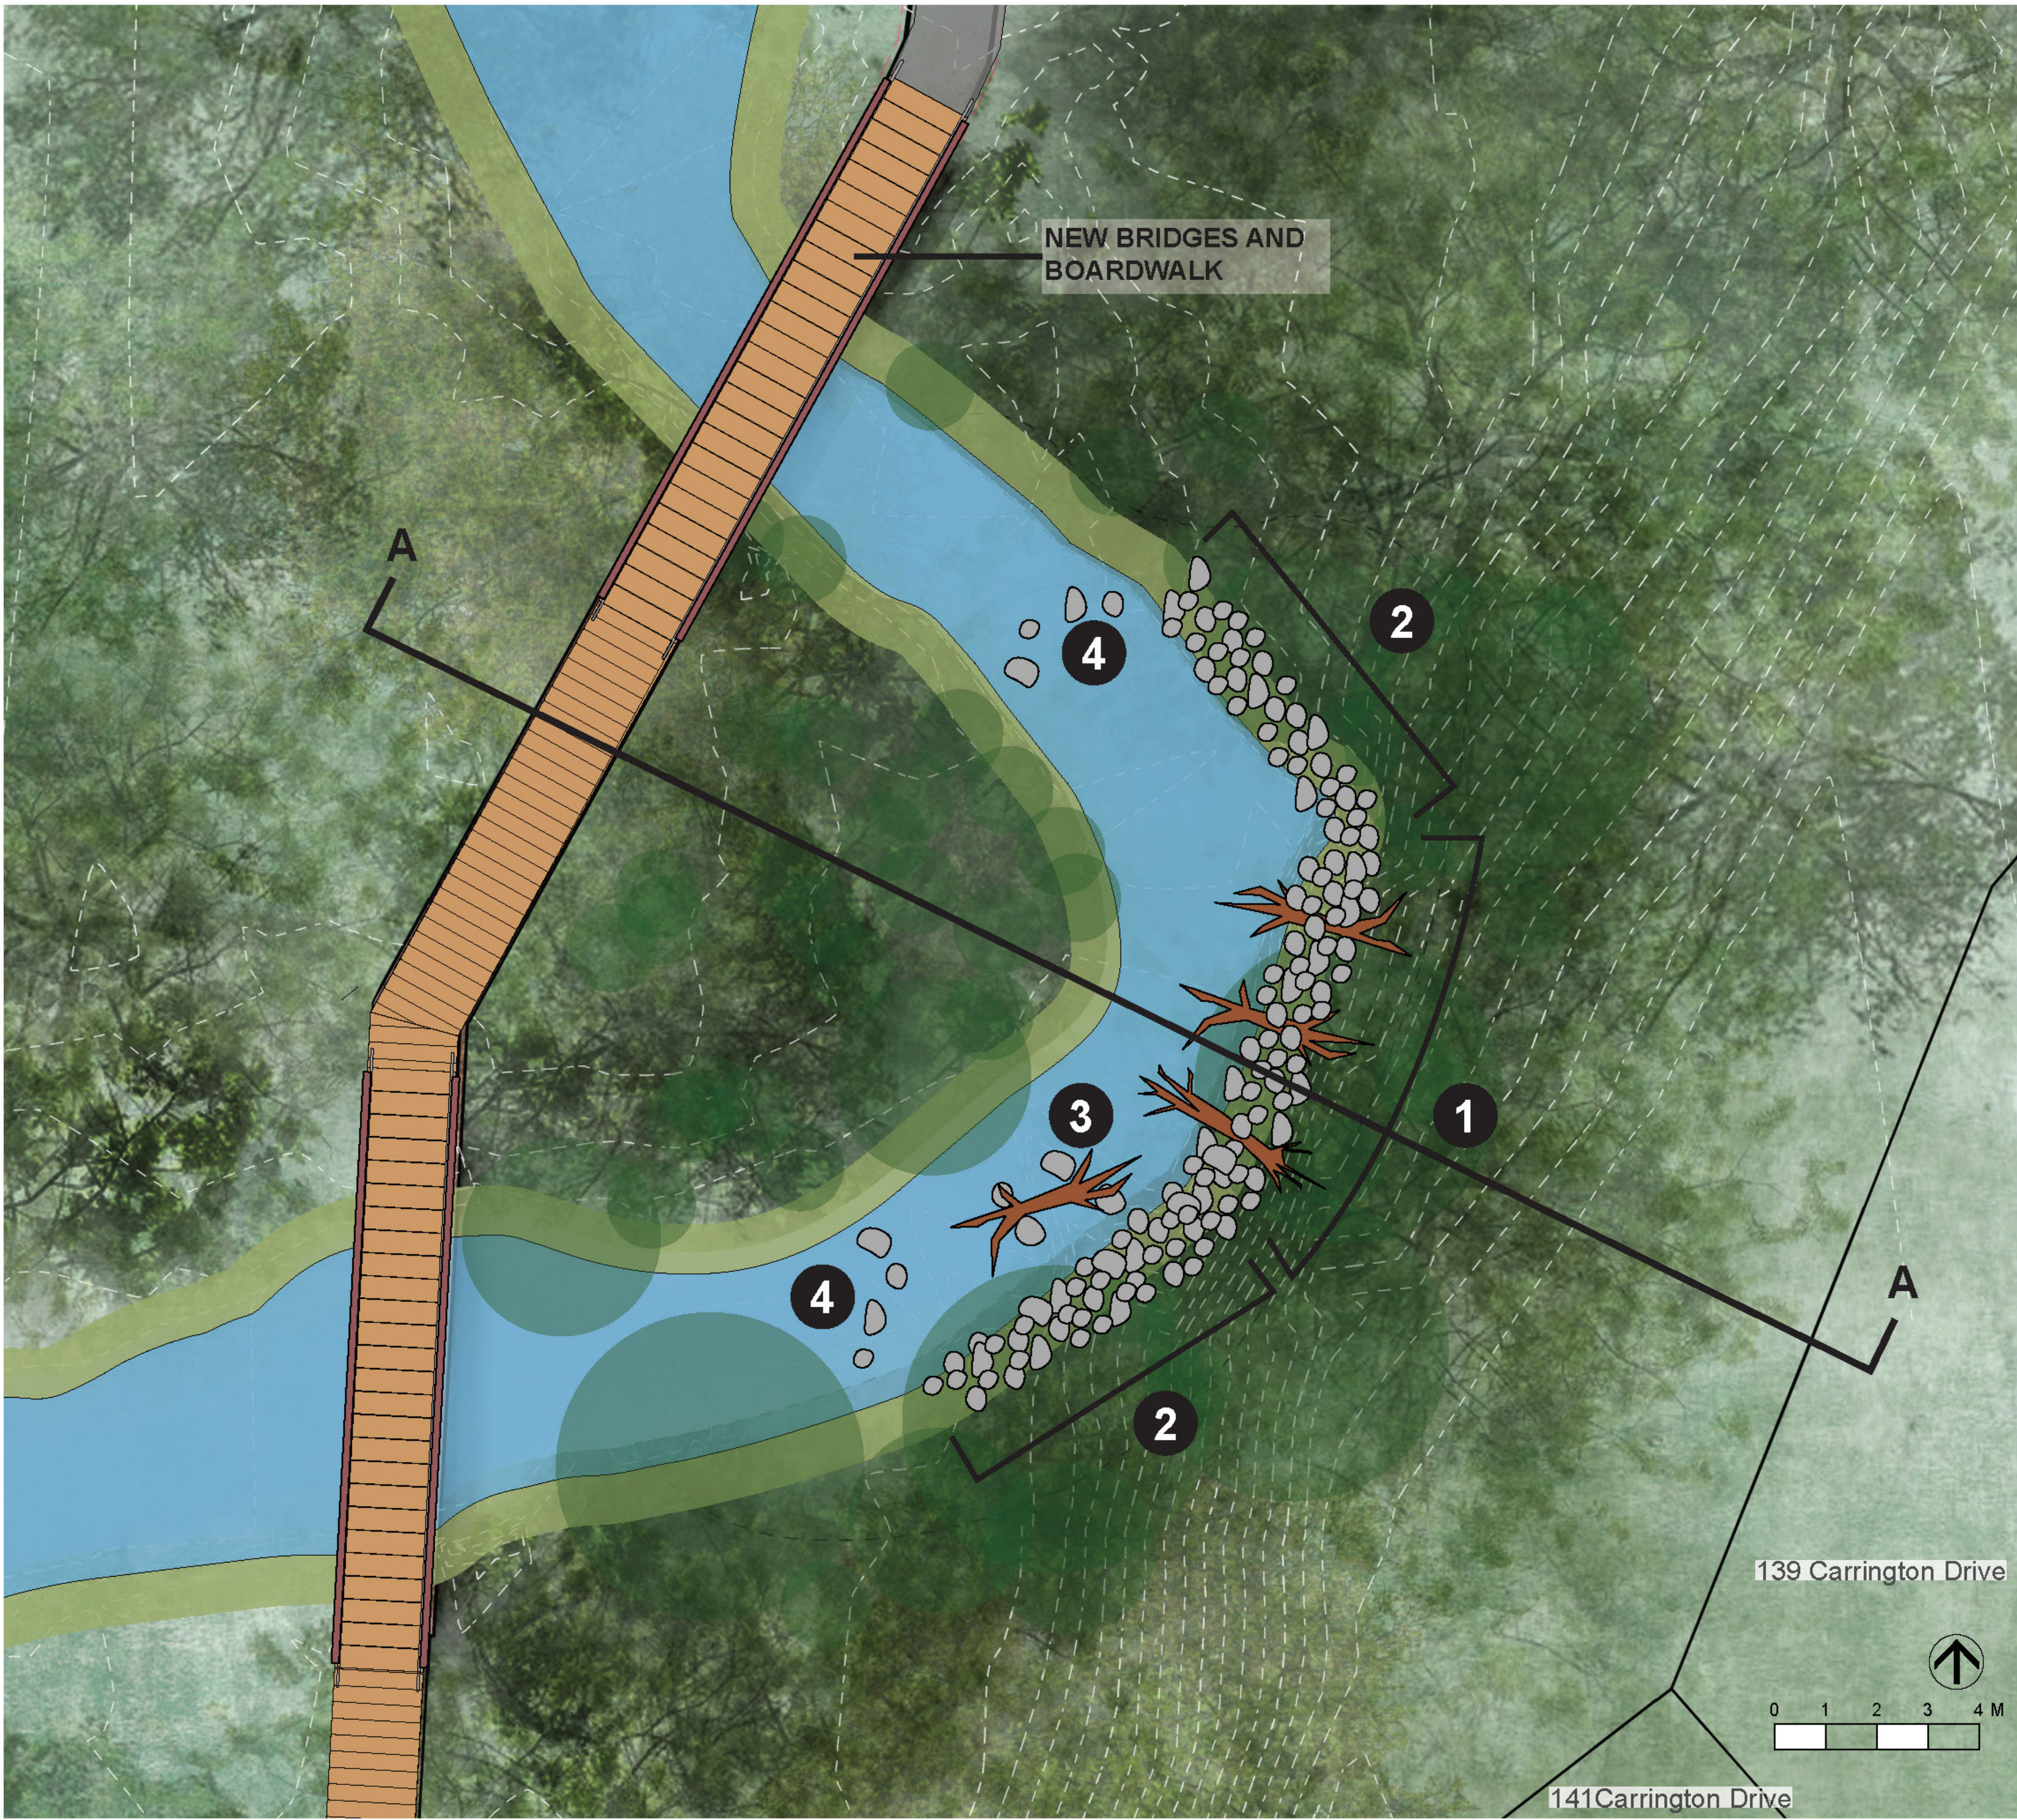


1 Vegetated Rock Revetment with Native Willow Stakes and Woody Debris

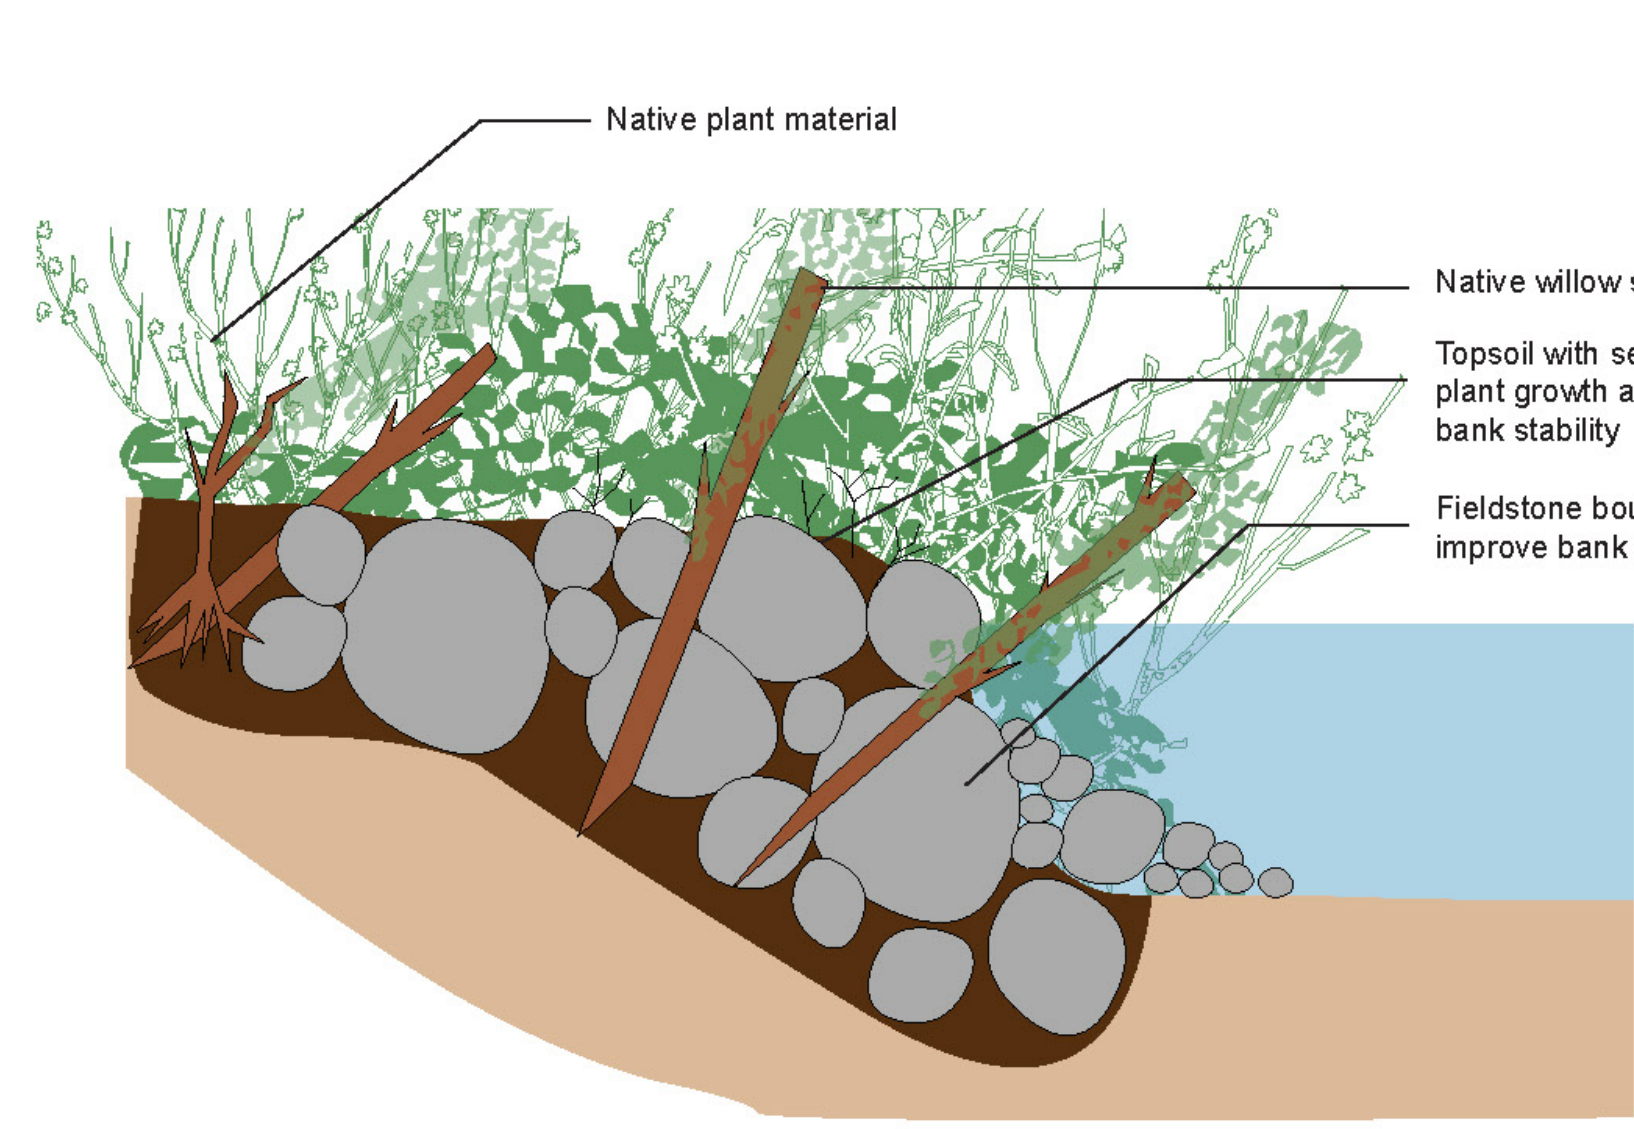

2 Vegetated Rock Revetment with Native Willow Stakes Only

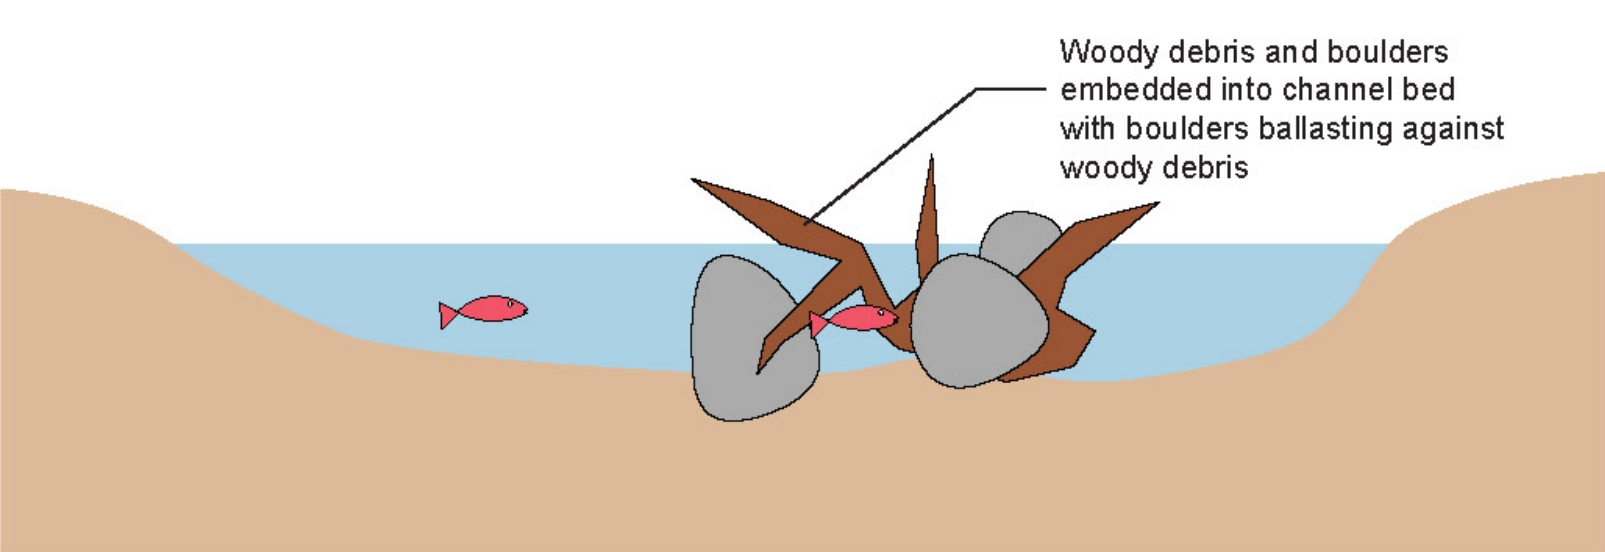

3 Boulder and Woody Debris Bed Feature for Fish Habitat

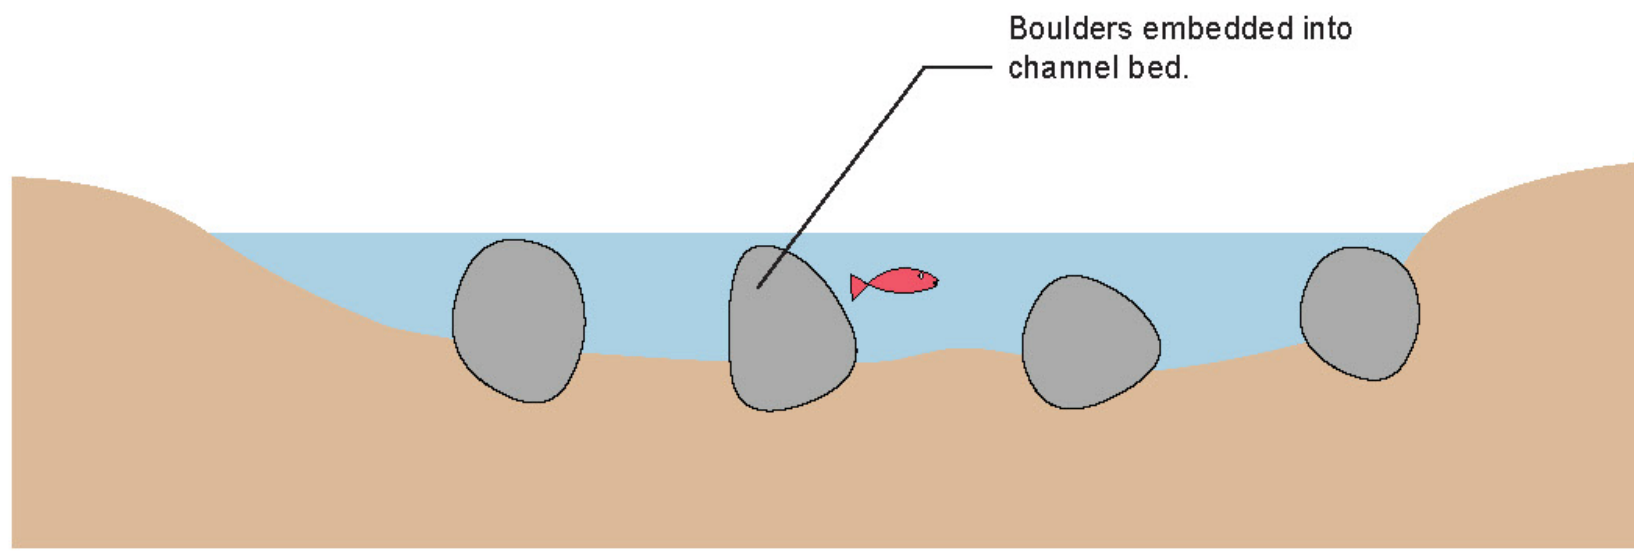

4 Boulder Weir Feature for Fish Habitat

## Images Of Creek Stabilization and Restoration Work



1 + 2 Example Of Vegetated Rock Revetment



1 Vegetated Rock Revetment



3 Fish Habitat Elements  
Boulder and Woody Debris Bed Feature



4 Fish Habitat Elements  
Boulder Weir Feature

## Section AA through Bank Stabilization and Boardwalk

